





TRAFFIC CONTROL SOLUTIONS

TCP Index #027179

Adame Construction

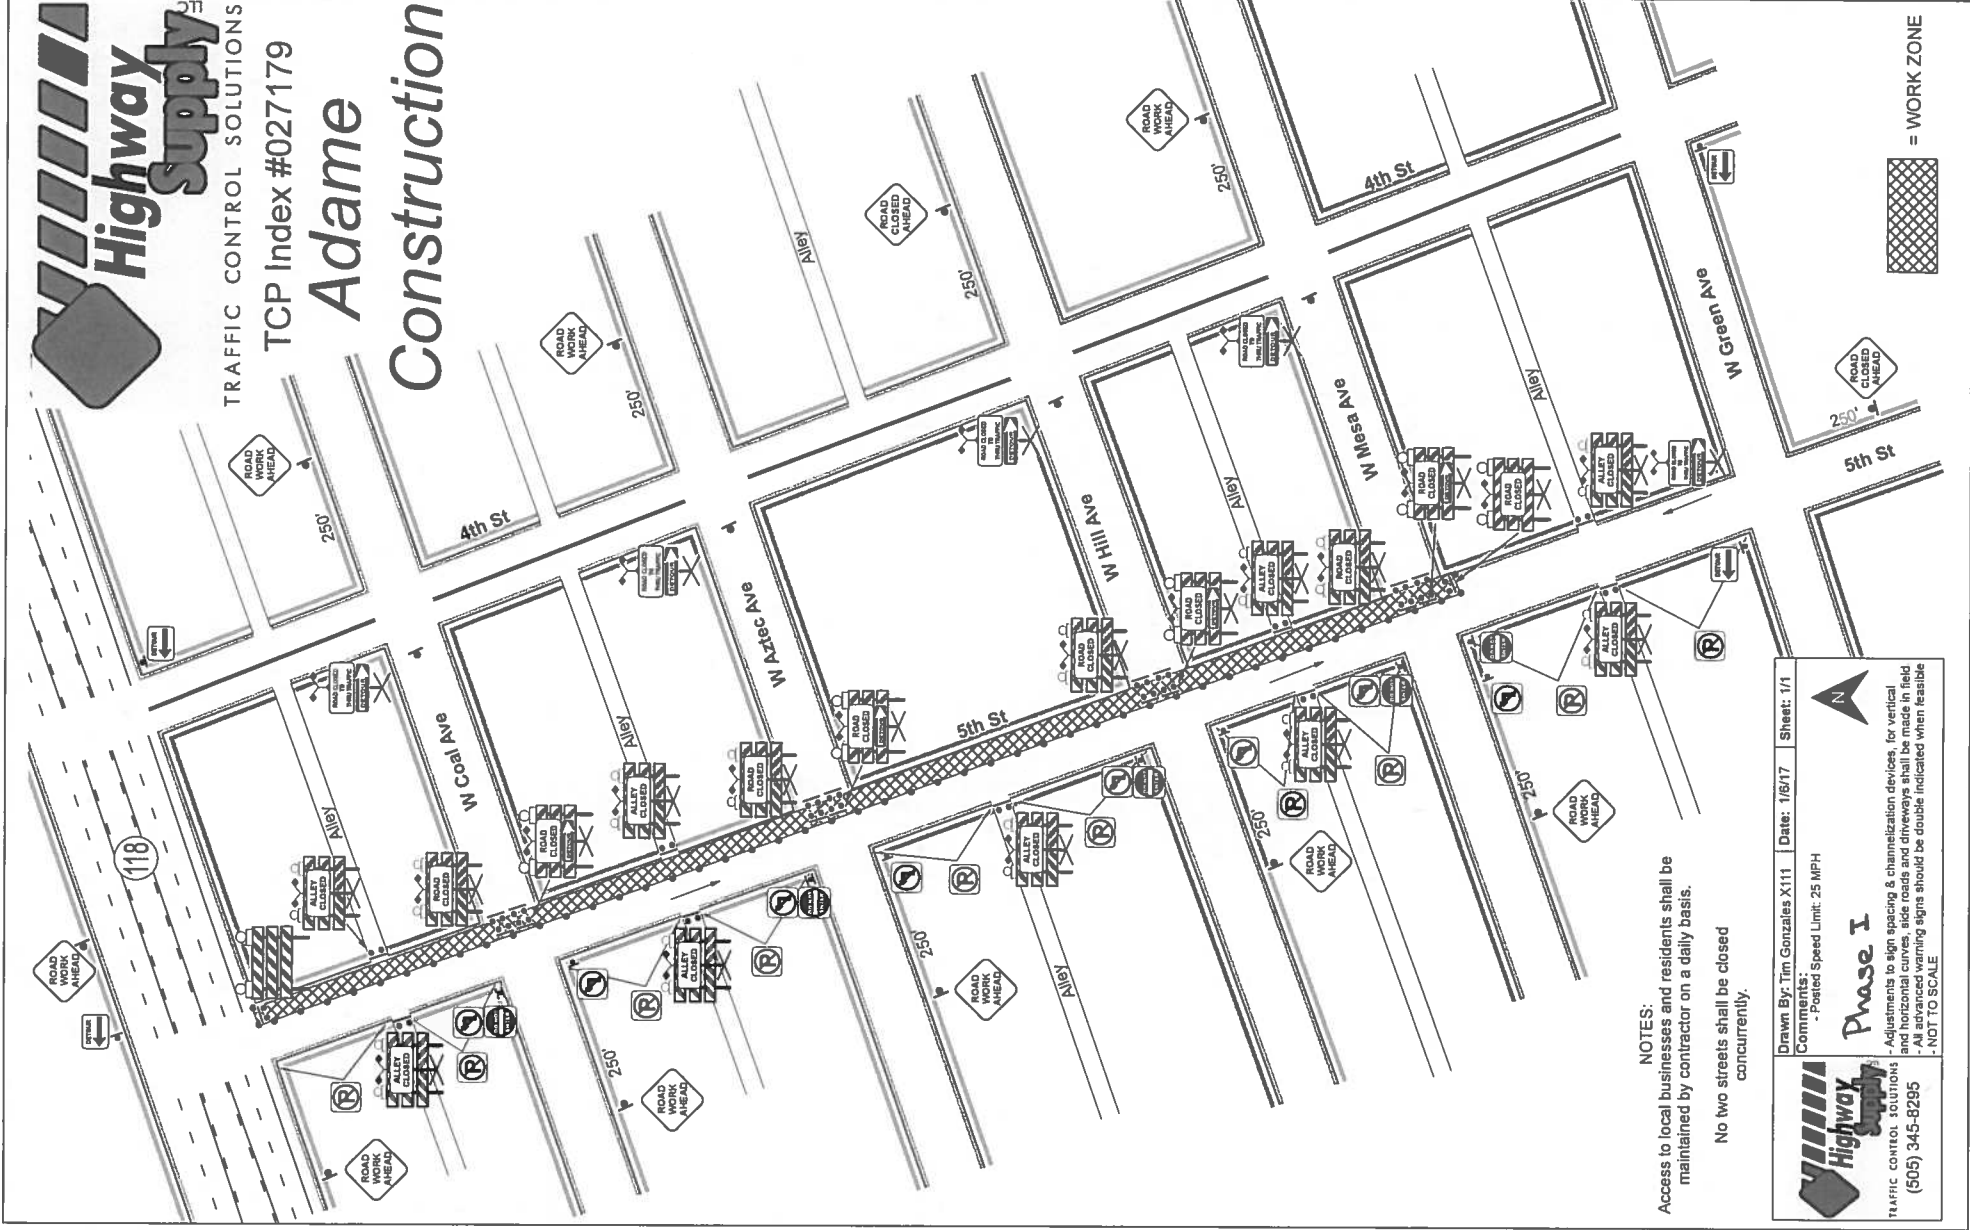


NOTES:
 Access to local businesses and residents shall be maintained by contractor on a daily basis.
 No two streets shall be closed concurrently.



TRAFFIC CONTROL SOLUTIONS
 (505) 345-8295

Phase I
 Adjustments to sign spacing & channelization devices, for vertical clearance, may be made in field.
 -All advanced warning signs should be double indicated when feasible
 -NOT TO SCALE


Drawn By: Tim Gonzales X111 | Date: 1/6/17 | Sheet: 1/1
 Comments:
 -Posted Speed Limit: 25 MPH

Legend:
 = WORK ZONE



TRAFFIC CONTROL SOLUTIONS
TCP Index # 027183

Adame Construction

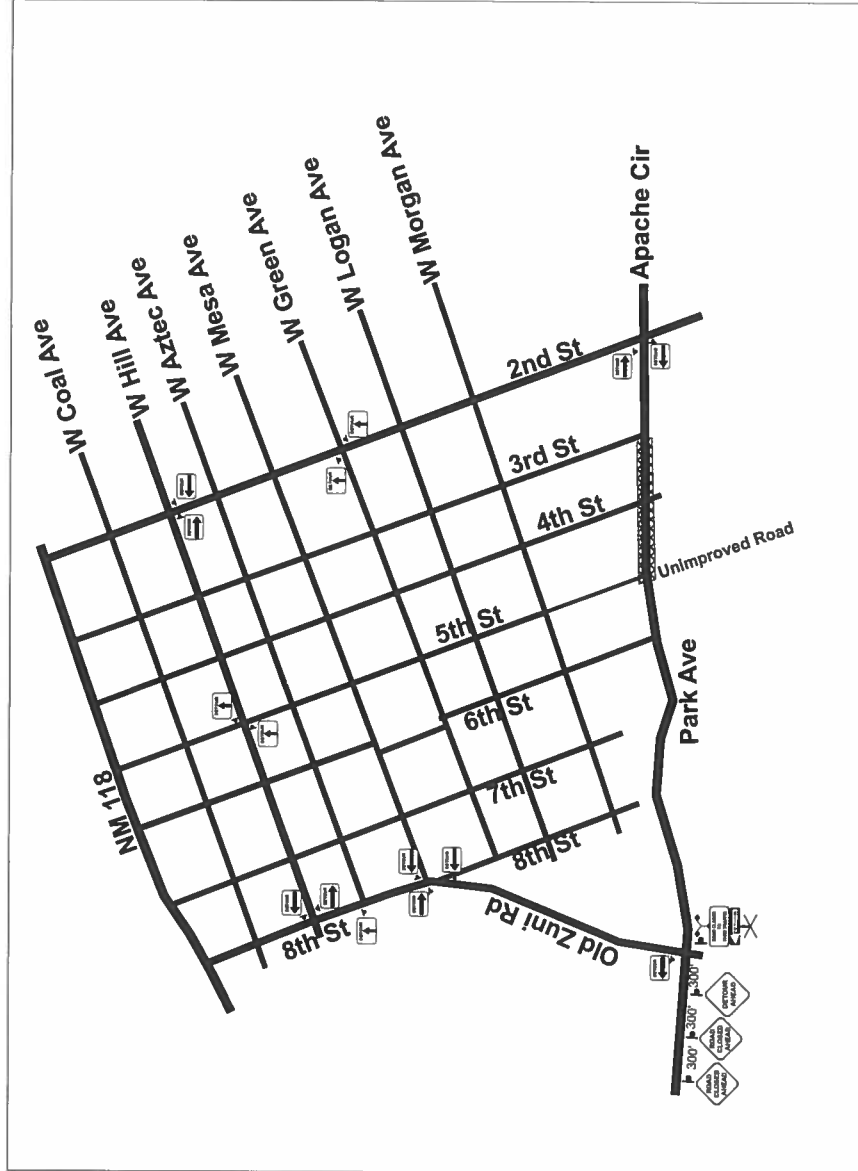

NOTE:
Access to local businesses and residents shall be maintained by contractor on a daily basis.

Drawn By: Tim Gonzales X111 | Date: 1/9/17 | Sheet: 2/2

Comments:
- Posted Speed Limit: 30 MPH

Phase III

Adjustments to sign spacing & channelization devices, for vertical clearance, shall be made in field.
- All advanced warning signs should be double indicated when feasible.
- NOT TO SCALE

Highway Supply
TRAFFIC CONTROL SOLUTIONS
(505) 345-8295

 = WORK ZONE